


ground floor

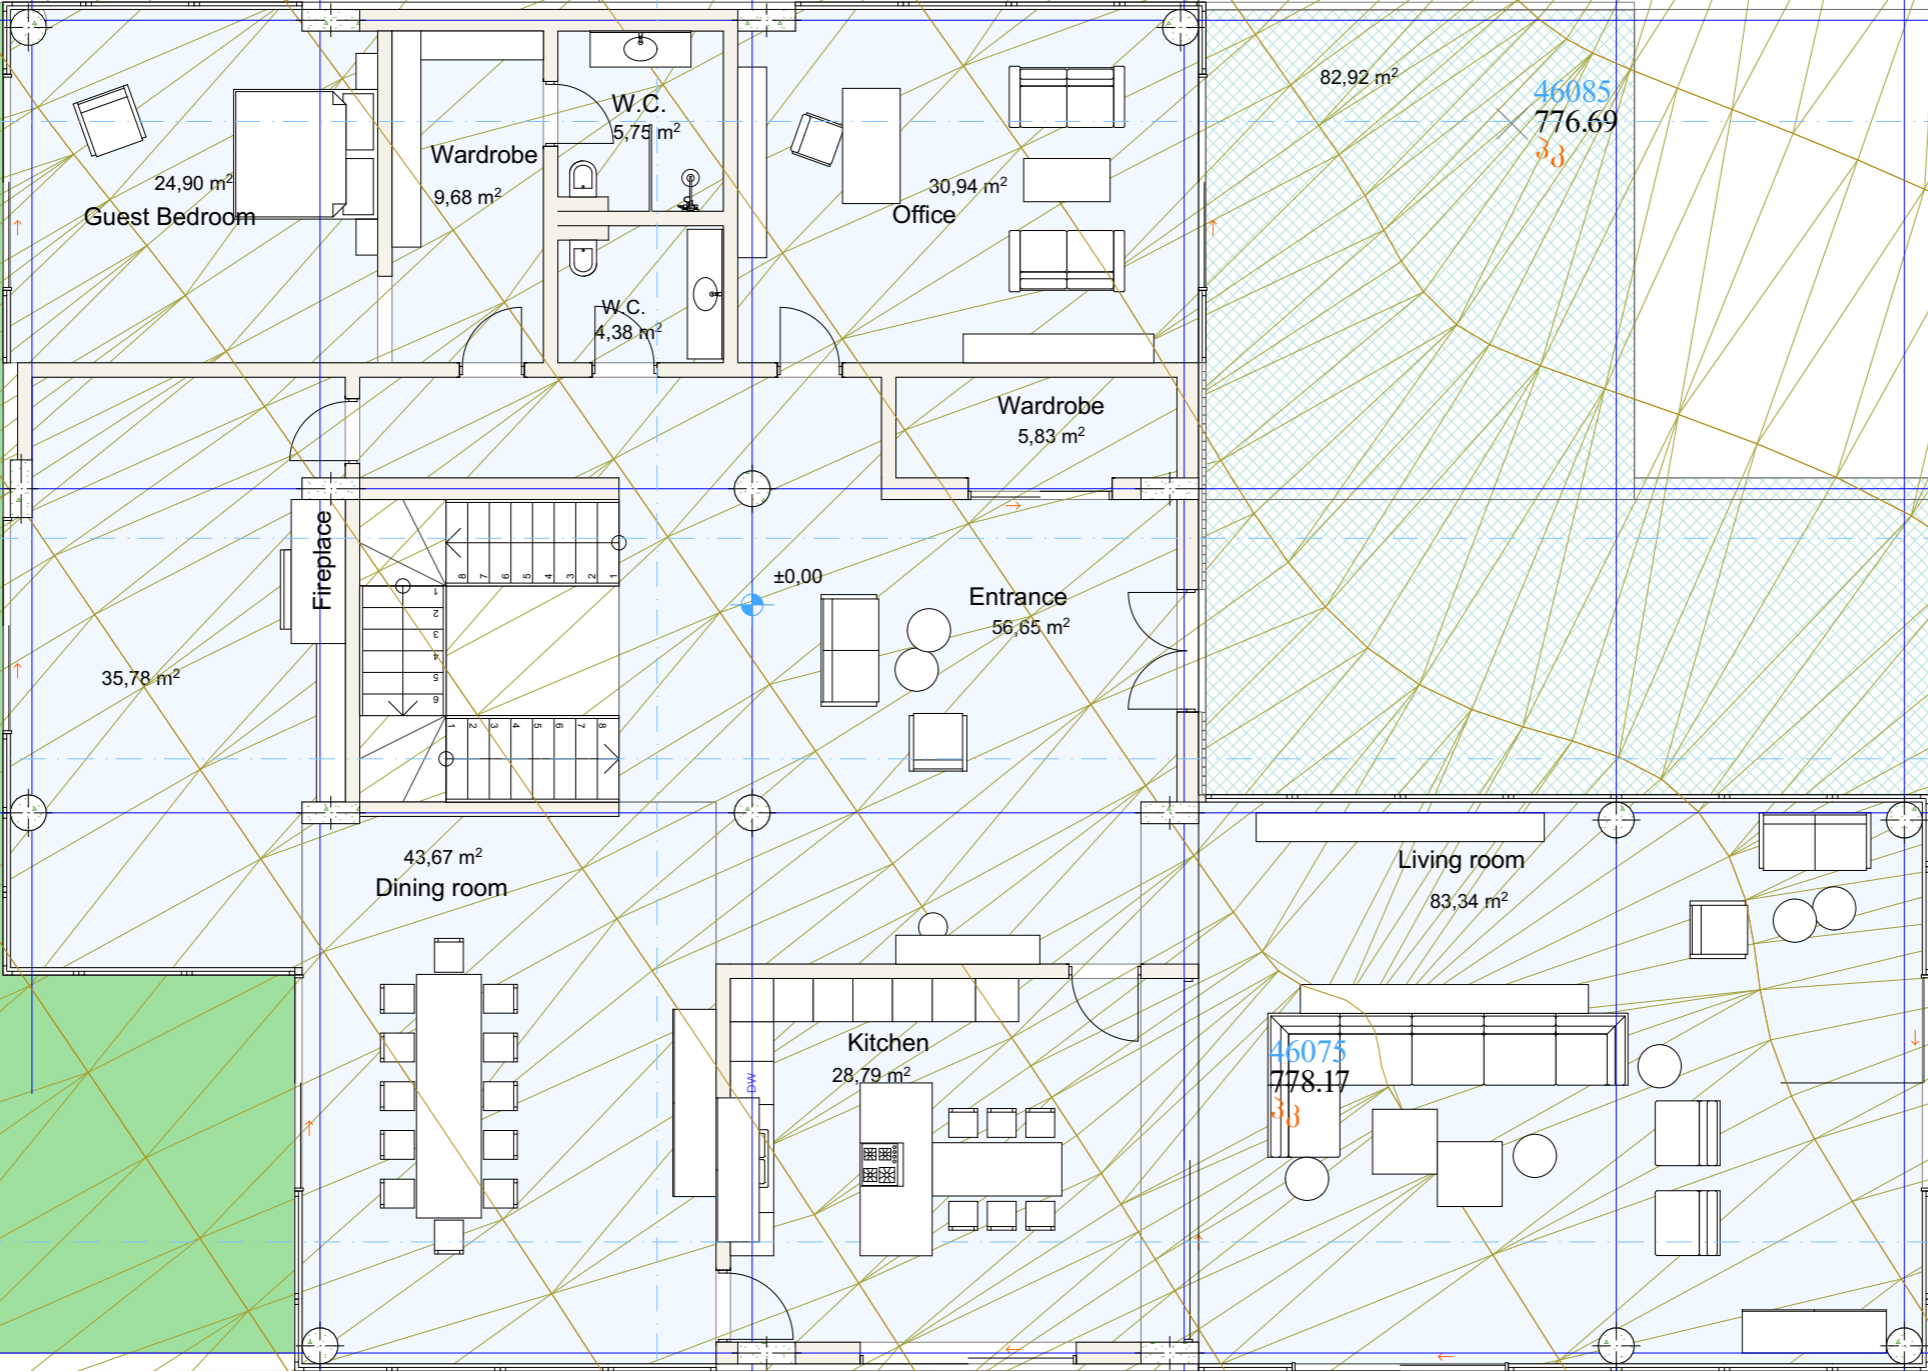

1

2

3

4

5

6

7

3,65

6,35

6,00

6,35

6,00

6,00

4,00

458,97 m<sup>2</sup>